


# ILLUSTRATION TO EXHIBIT A

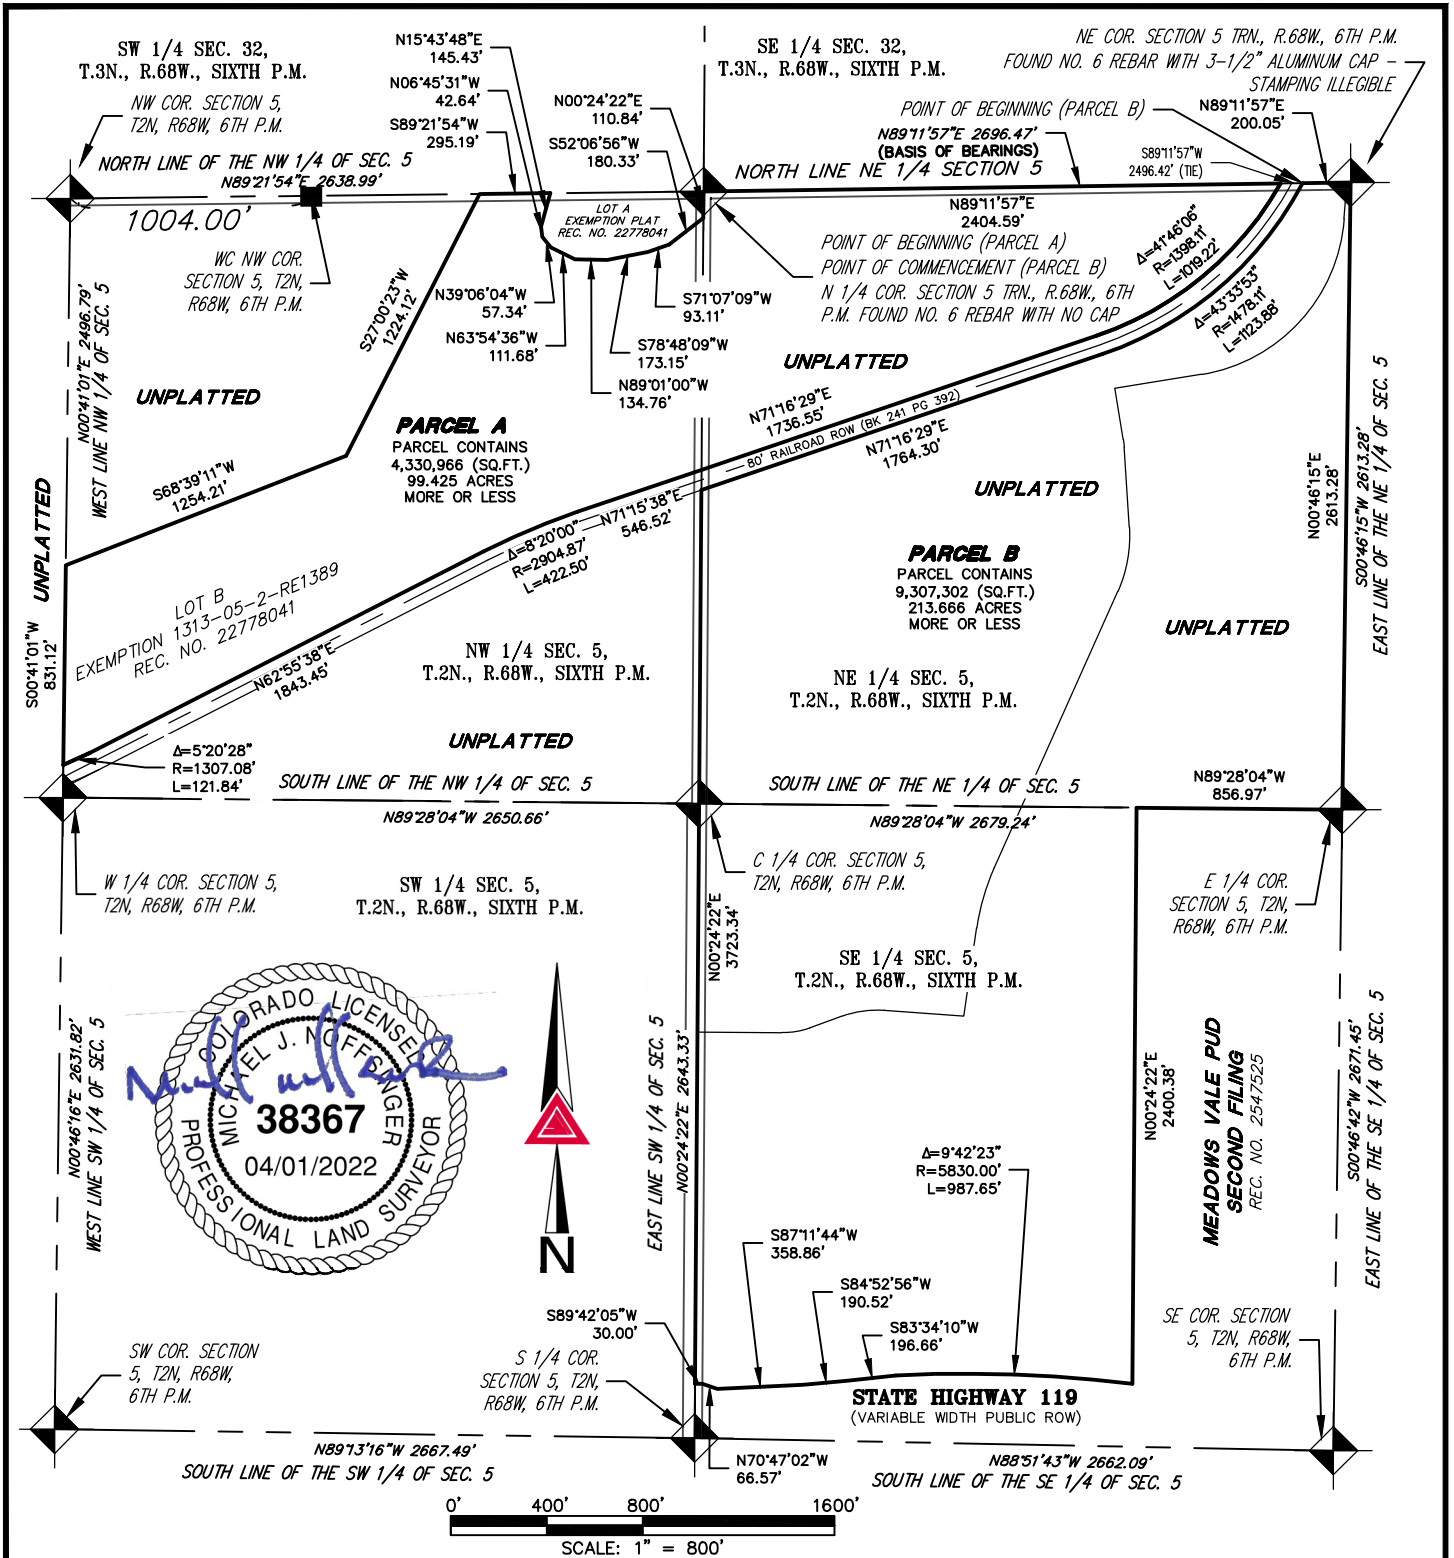

PATH: Q:\DWG\EXHIBITS\  
 DWG NAME: OVERALL BOUNDARY.DWG  
 DWG: HS CHK: MJN  
 DATE: 10/28/2021  
 SCALE: 1" = 800'

300 East Mineral Ave,  
 Suite 1  
 Littleton, Colorado 80122  
 Phone: (303)713-1898  
 Fax: (303)713-1897  
[www.aztecconsultants.com](http://www.aztecconsultants.com)

**AZTEC**  
 CONSULTANTS, INC.

**OVERALL BOUNDARY**  
 SEC. 5, T.2N., R.68W., SIXTH P.M.  
 FIRESTONE, COLORADO  
 JOB NUMBER 54821-19 1 OF 1 SHEETS